

K.O. BLATO MBR 314633

PREDJEL: DANCA

KAT. PLAN BR. 53.

K. č. br. 27482/14, 27482/31, \*4747


GEODETSKA SITUACIJA  
STVARNOG STANJA

M 1:200

š

27482/14

Ulica Danca

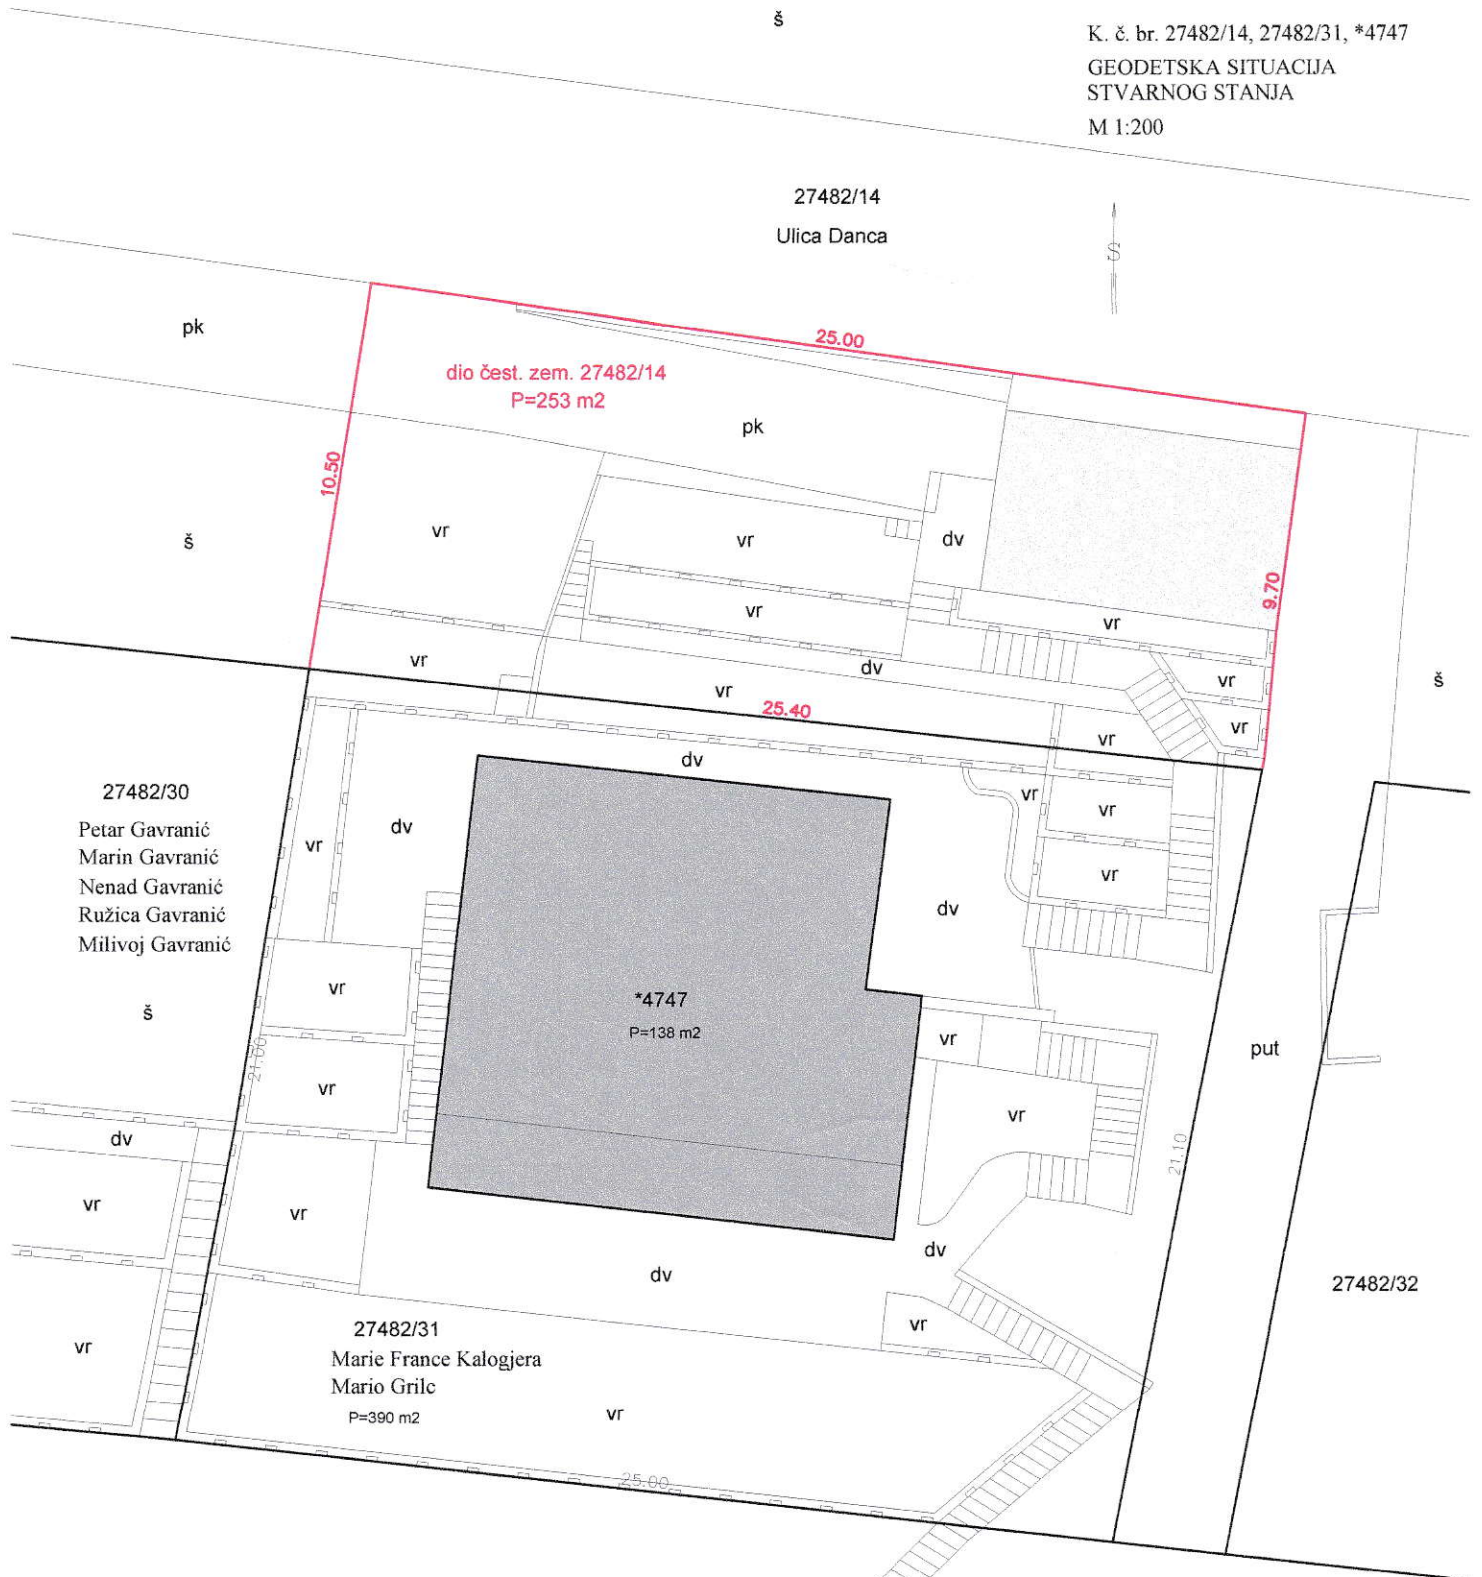

27482/30

Petar Gavranić  
Marin Gavranić  
Nenad Gavranić  
Ružica Gavranić  
Milivoj Gavranić

š

\*4747  
P=138 m2

put

27482/32

27482/31

Marie France Kalogjera  
Mario Grile

P=390 m2

27482/2

sto

**GEODET KORČULA d.o.o.**  
**KORČULA**

Izradio: Anton Bačić ing. geod.

U Blatu, 10.01.2020.

Ovlašteni inženjer geodezije:

Mišo Biliš dipl. ing. geod.