
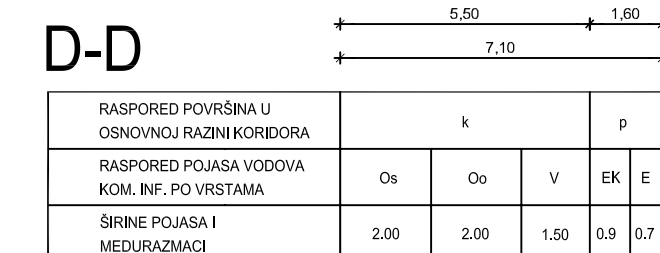
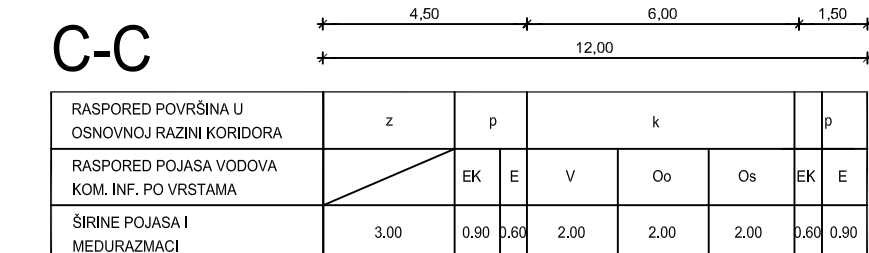
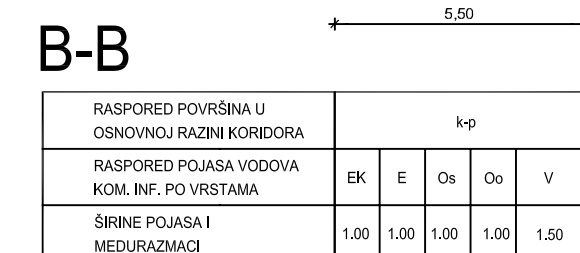
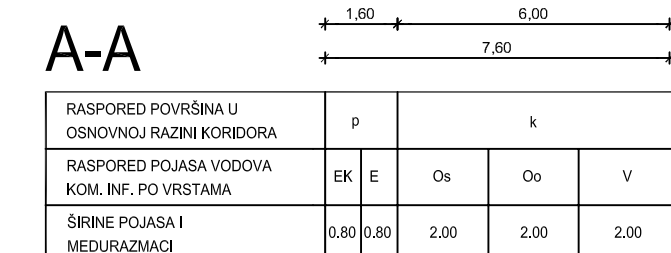


## GRANICE

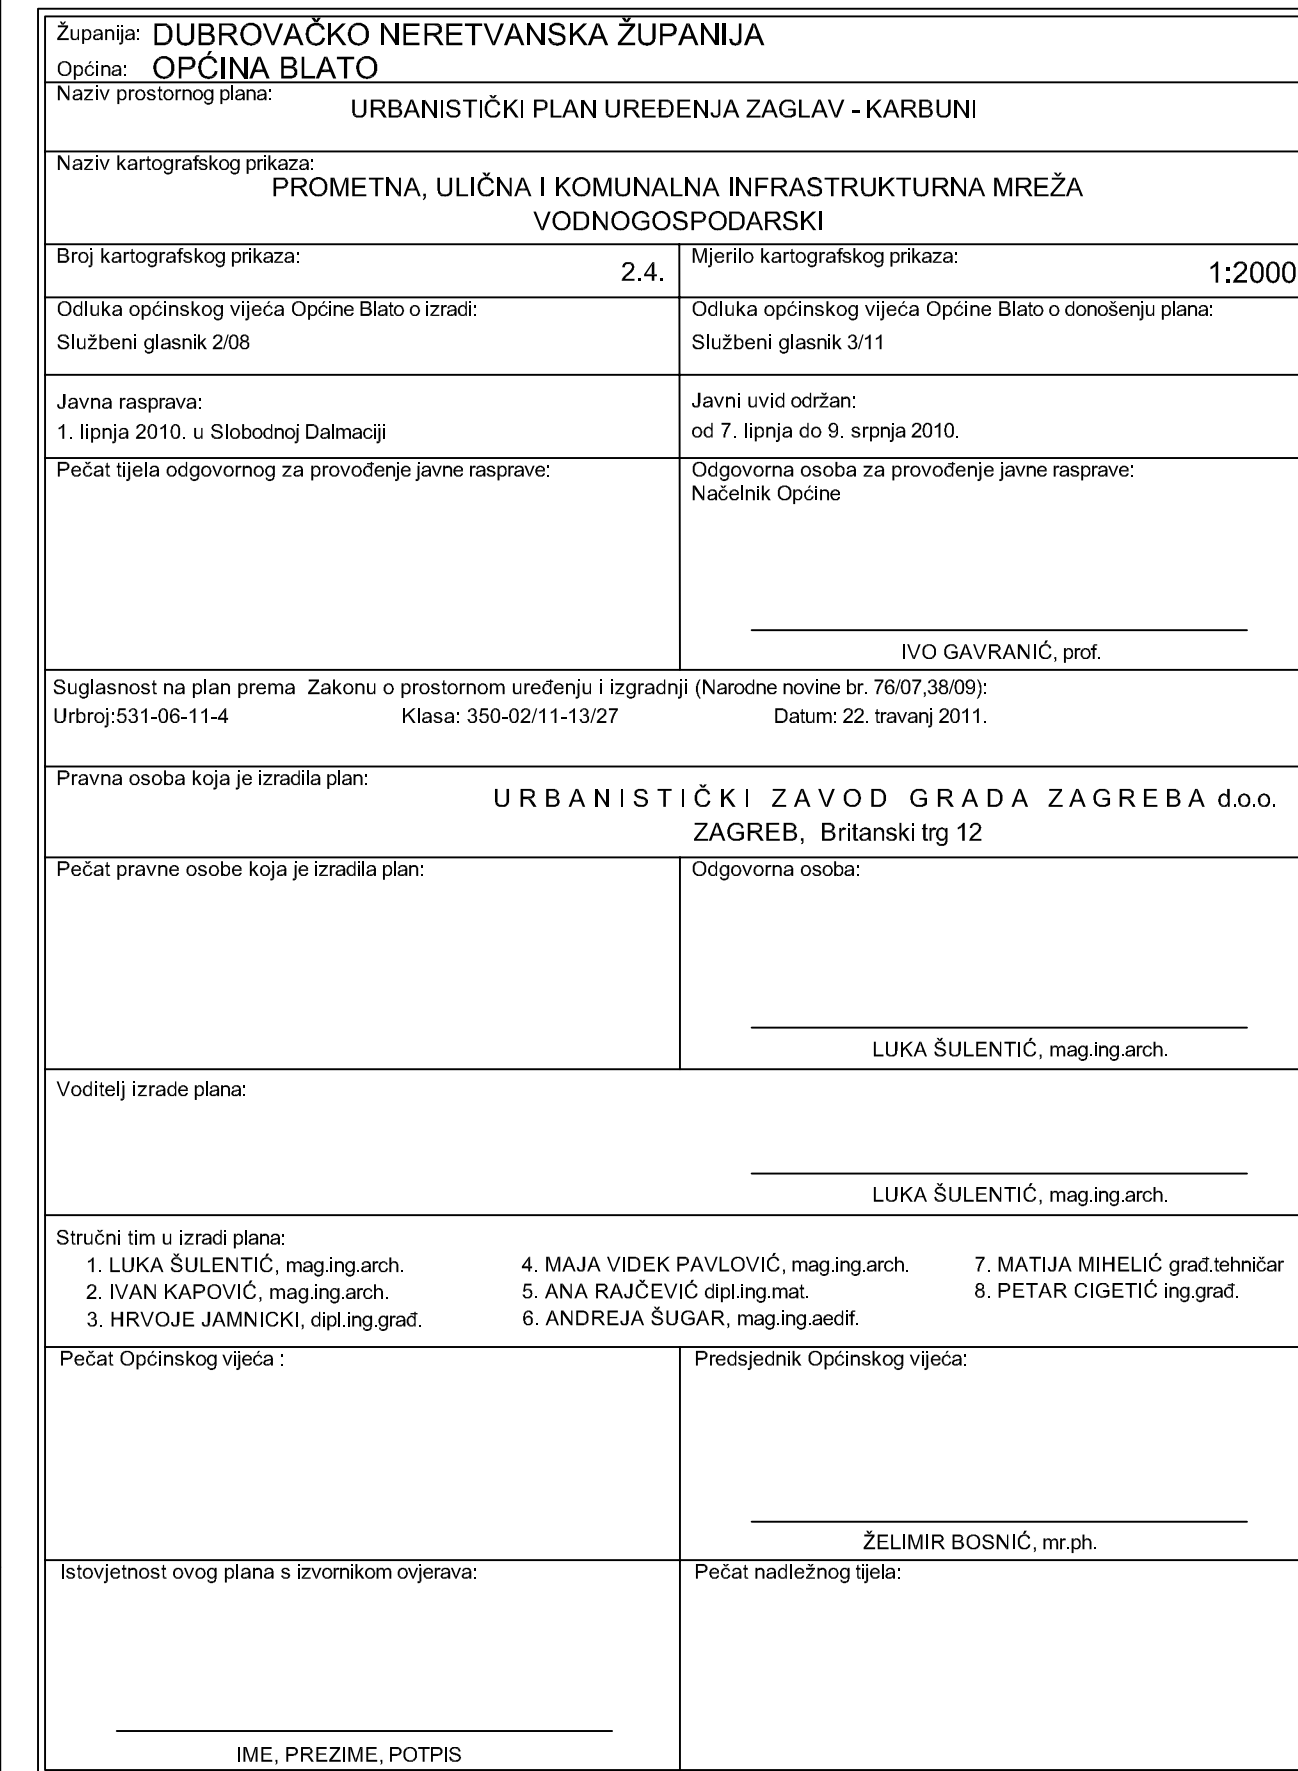

k	kolnik
p	pješak
z	zelenilo
Oo	oborinska odvodnja
Os	sanitarna odvodnja
V	vodoopskrba
EK	elektroničke komunikacije
E	elektroenergetski kabel i javna rasvjeta